




- LEGEND**
- — — — — PROPERTY LINE
 - x — x — x — FENCE
 - / — / — / — SLOPE
 - ▨ LANDSCAPE AREA
 - ▩ STORM DRAIN INLET (PAVED AREA)
 - ▧ STORM DRAIN INLET (IN A DITCH OR LANDSCAPED AREA)

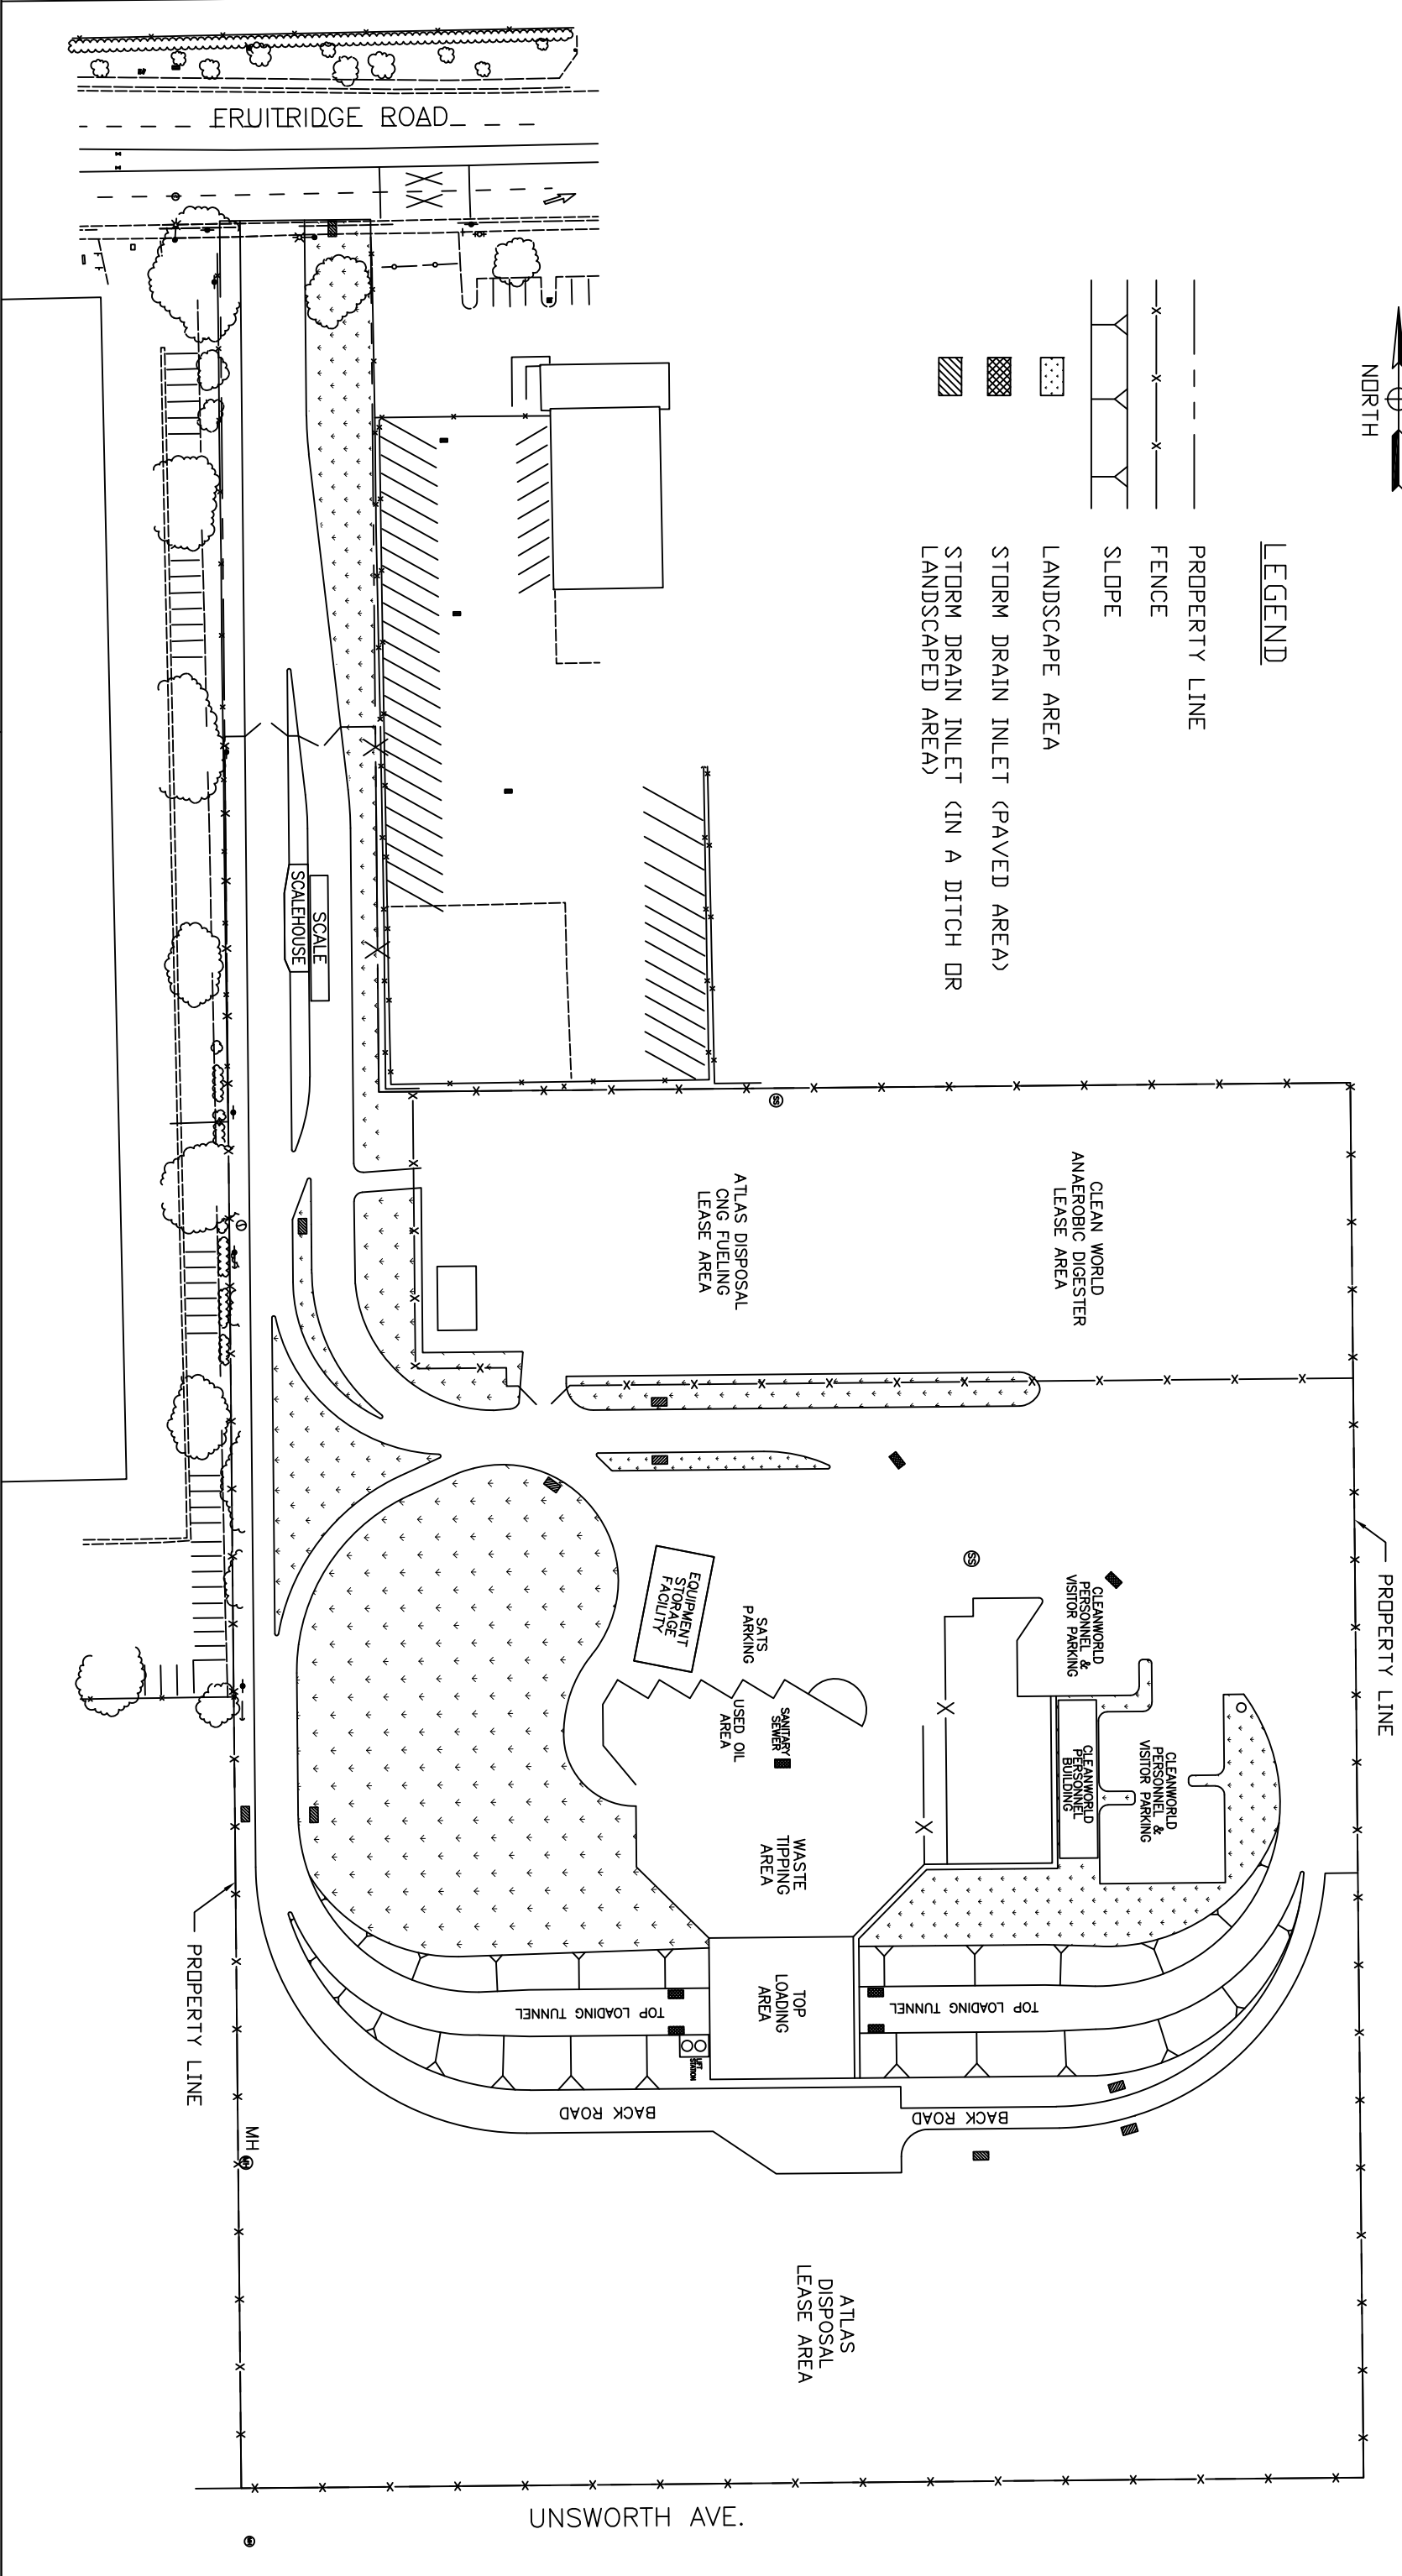

COUNTY OF SACRAMENTO
 DEPT. OF WASTE MANAGEMENT & RECYCLING
 9850 GOETHE ROAD
 SACRAMENTO, CALIFORNIA 95827
 TEL: (916) 875-6789

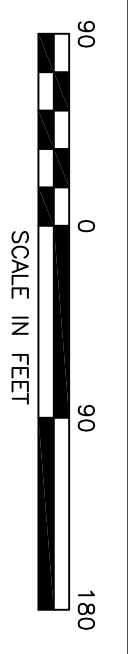


FIGURE 5
 SATS SITE PLAN
 JANUARY 2019
 COUNTY OF SACRAMENTO SATS